


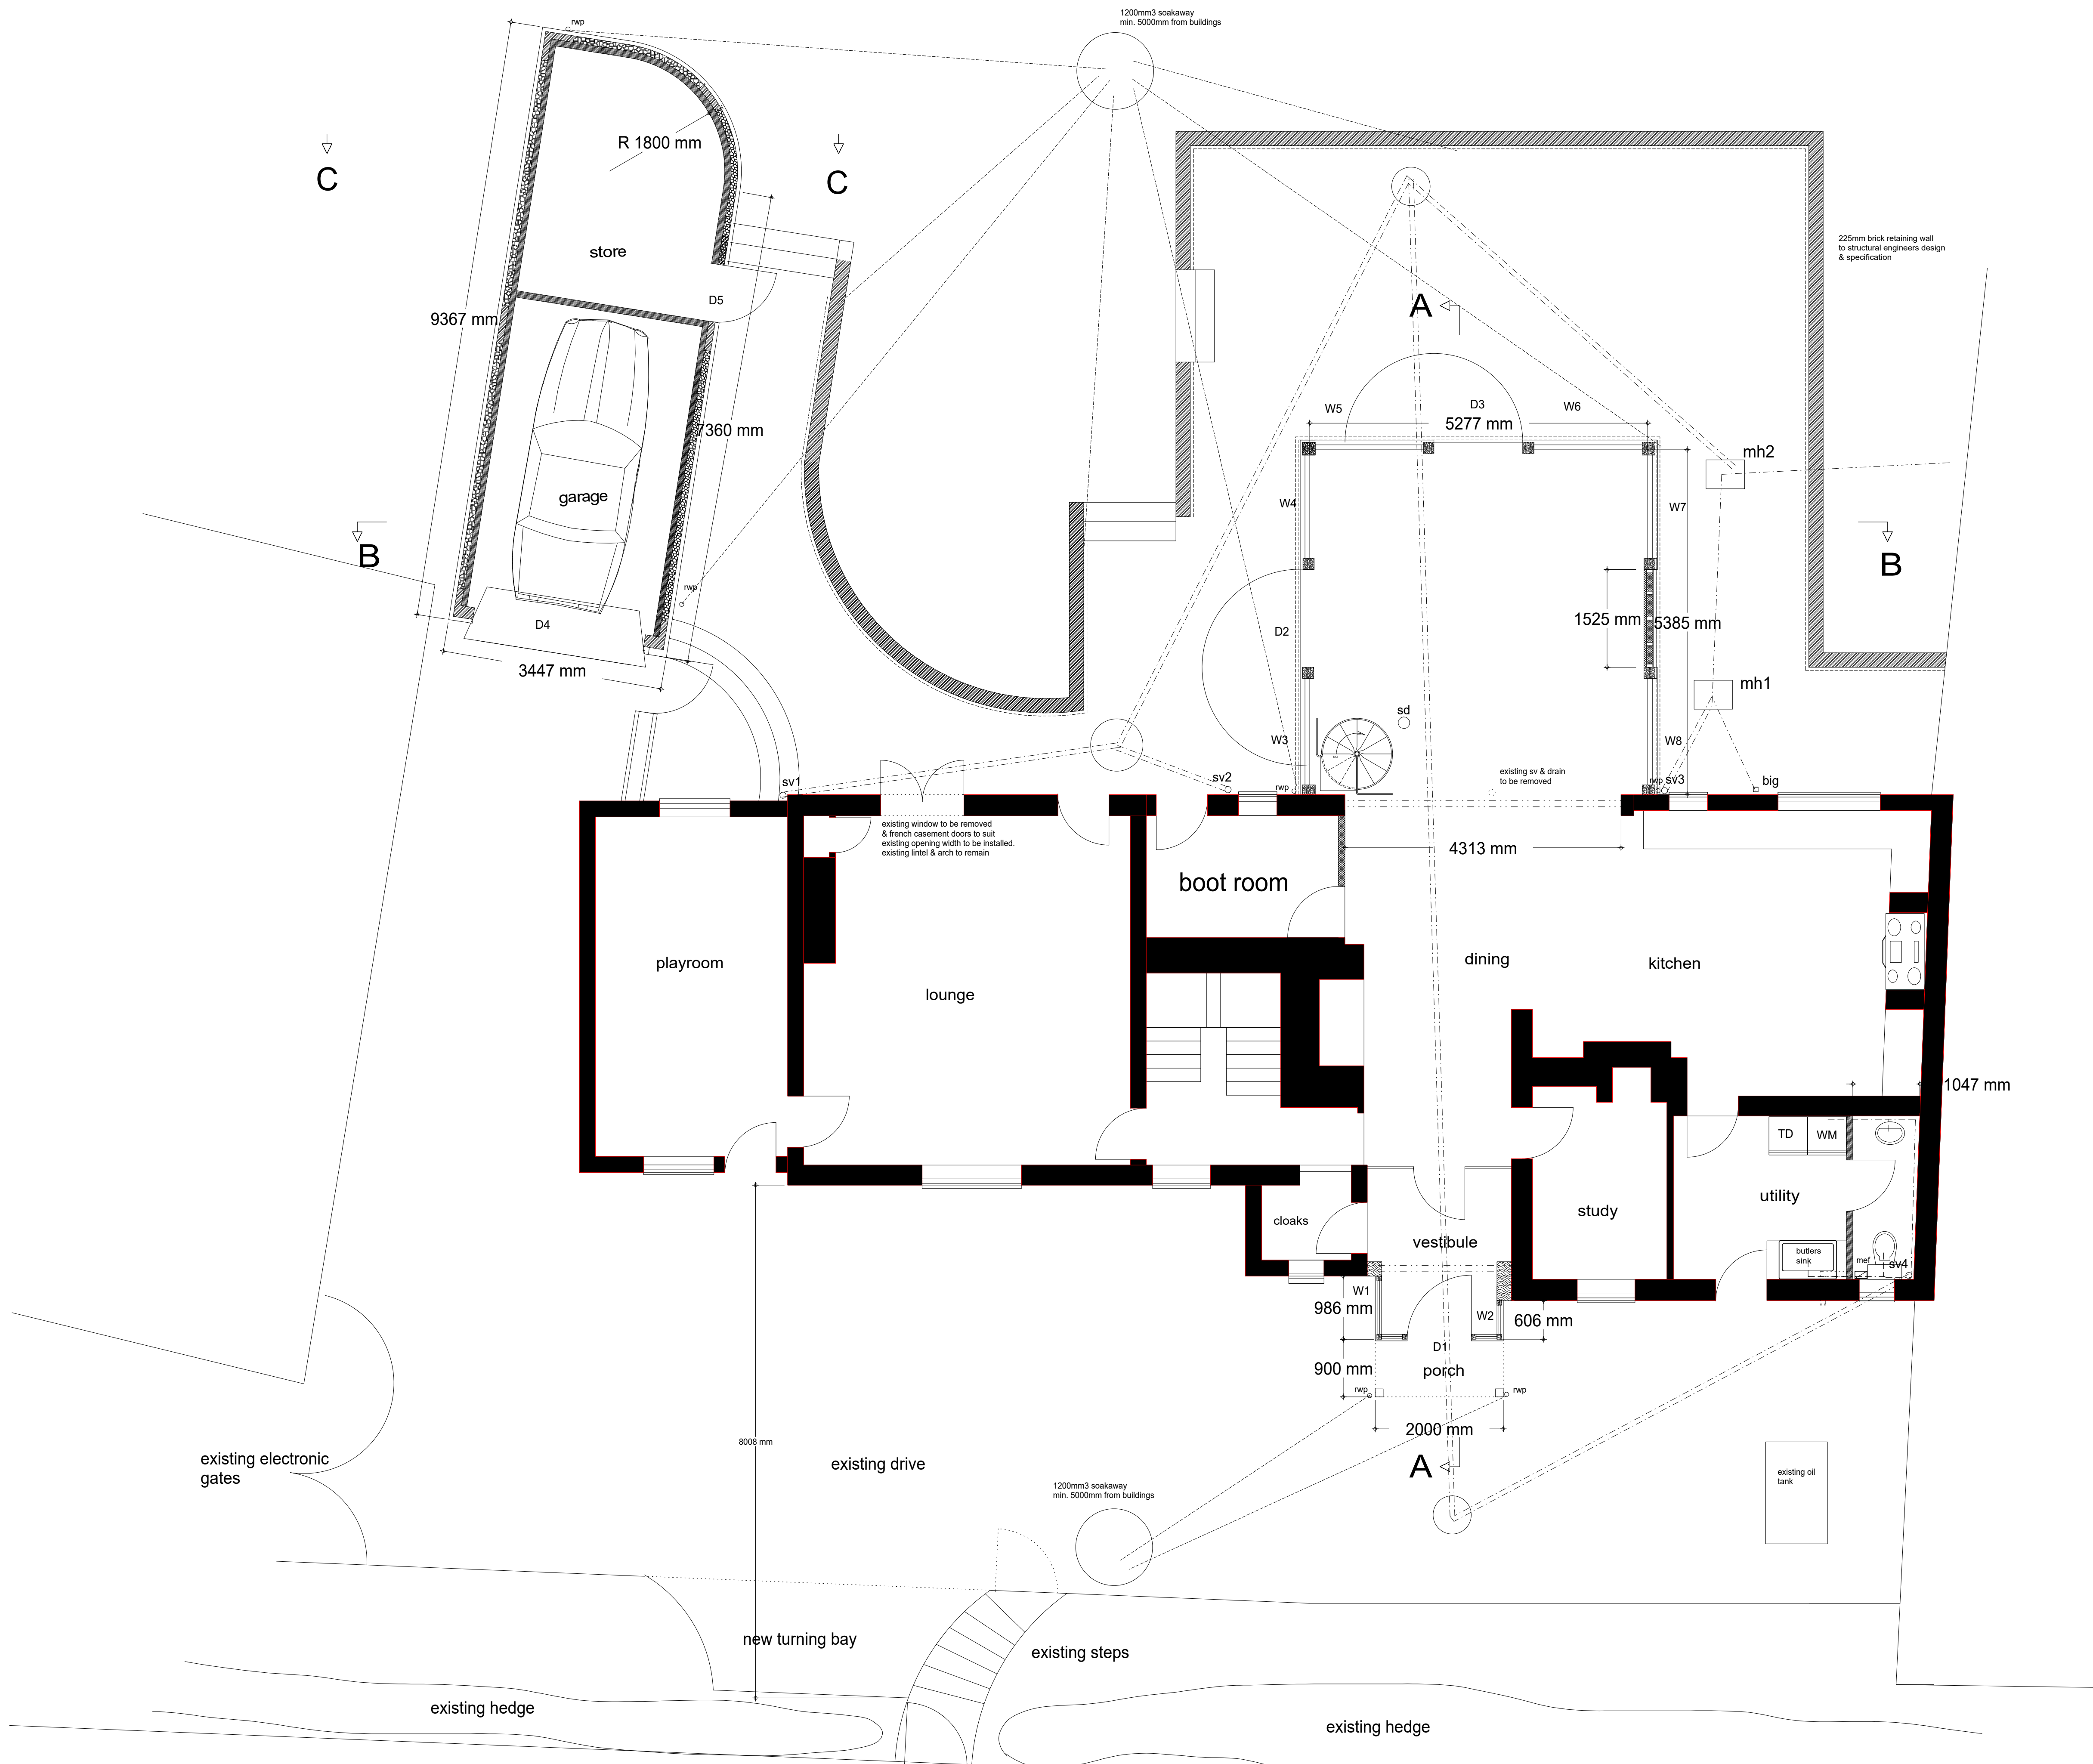

Note:
All dimensions to be checked on site
& any discrepancies to be reported to
the designers prior to the commencement
of the works

012345

scale bar

Ammendments		
	Date	Details
rev 6		
rev 5		
rev 4		
rev 3		
rev 2		
rev 1		

project proposed extension + alterations

client
scale 1:50@A1 date
title proposed ground floor plan
dwng no. 7263-110

drawn: M. PHILLIPS MCIQB : RIBA am : CIAT



AWARD WINNING ARCHITECTURAL DESIGNERS
29 WINDMILL ROAD
TOWERSEY
OXFORD
OX9 3QQ
(044) 1844 212547 0797 0304517
info@plansplus.co.uk plansplus.co.uk