


section C-C

Note:
All dimensions to be checked on site
& any discrepancies to be reported to
the designers prior to the commencement
of the works

0 1 2 3 4 5

scale bar

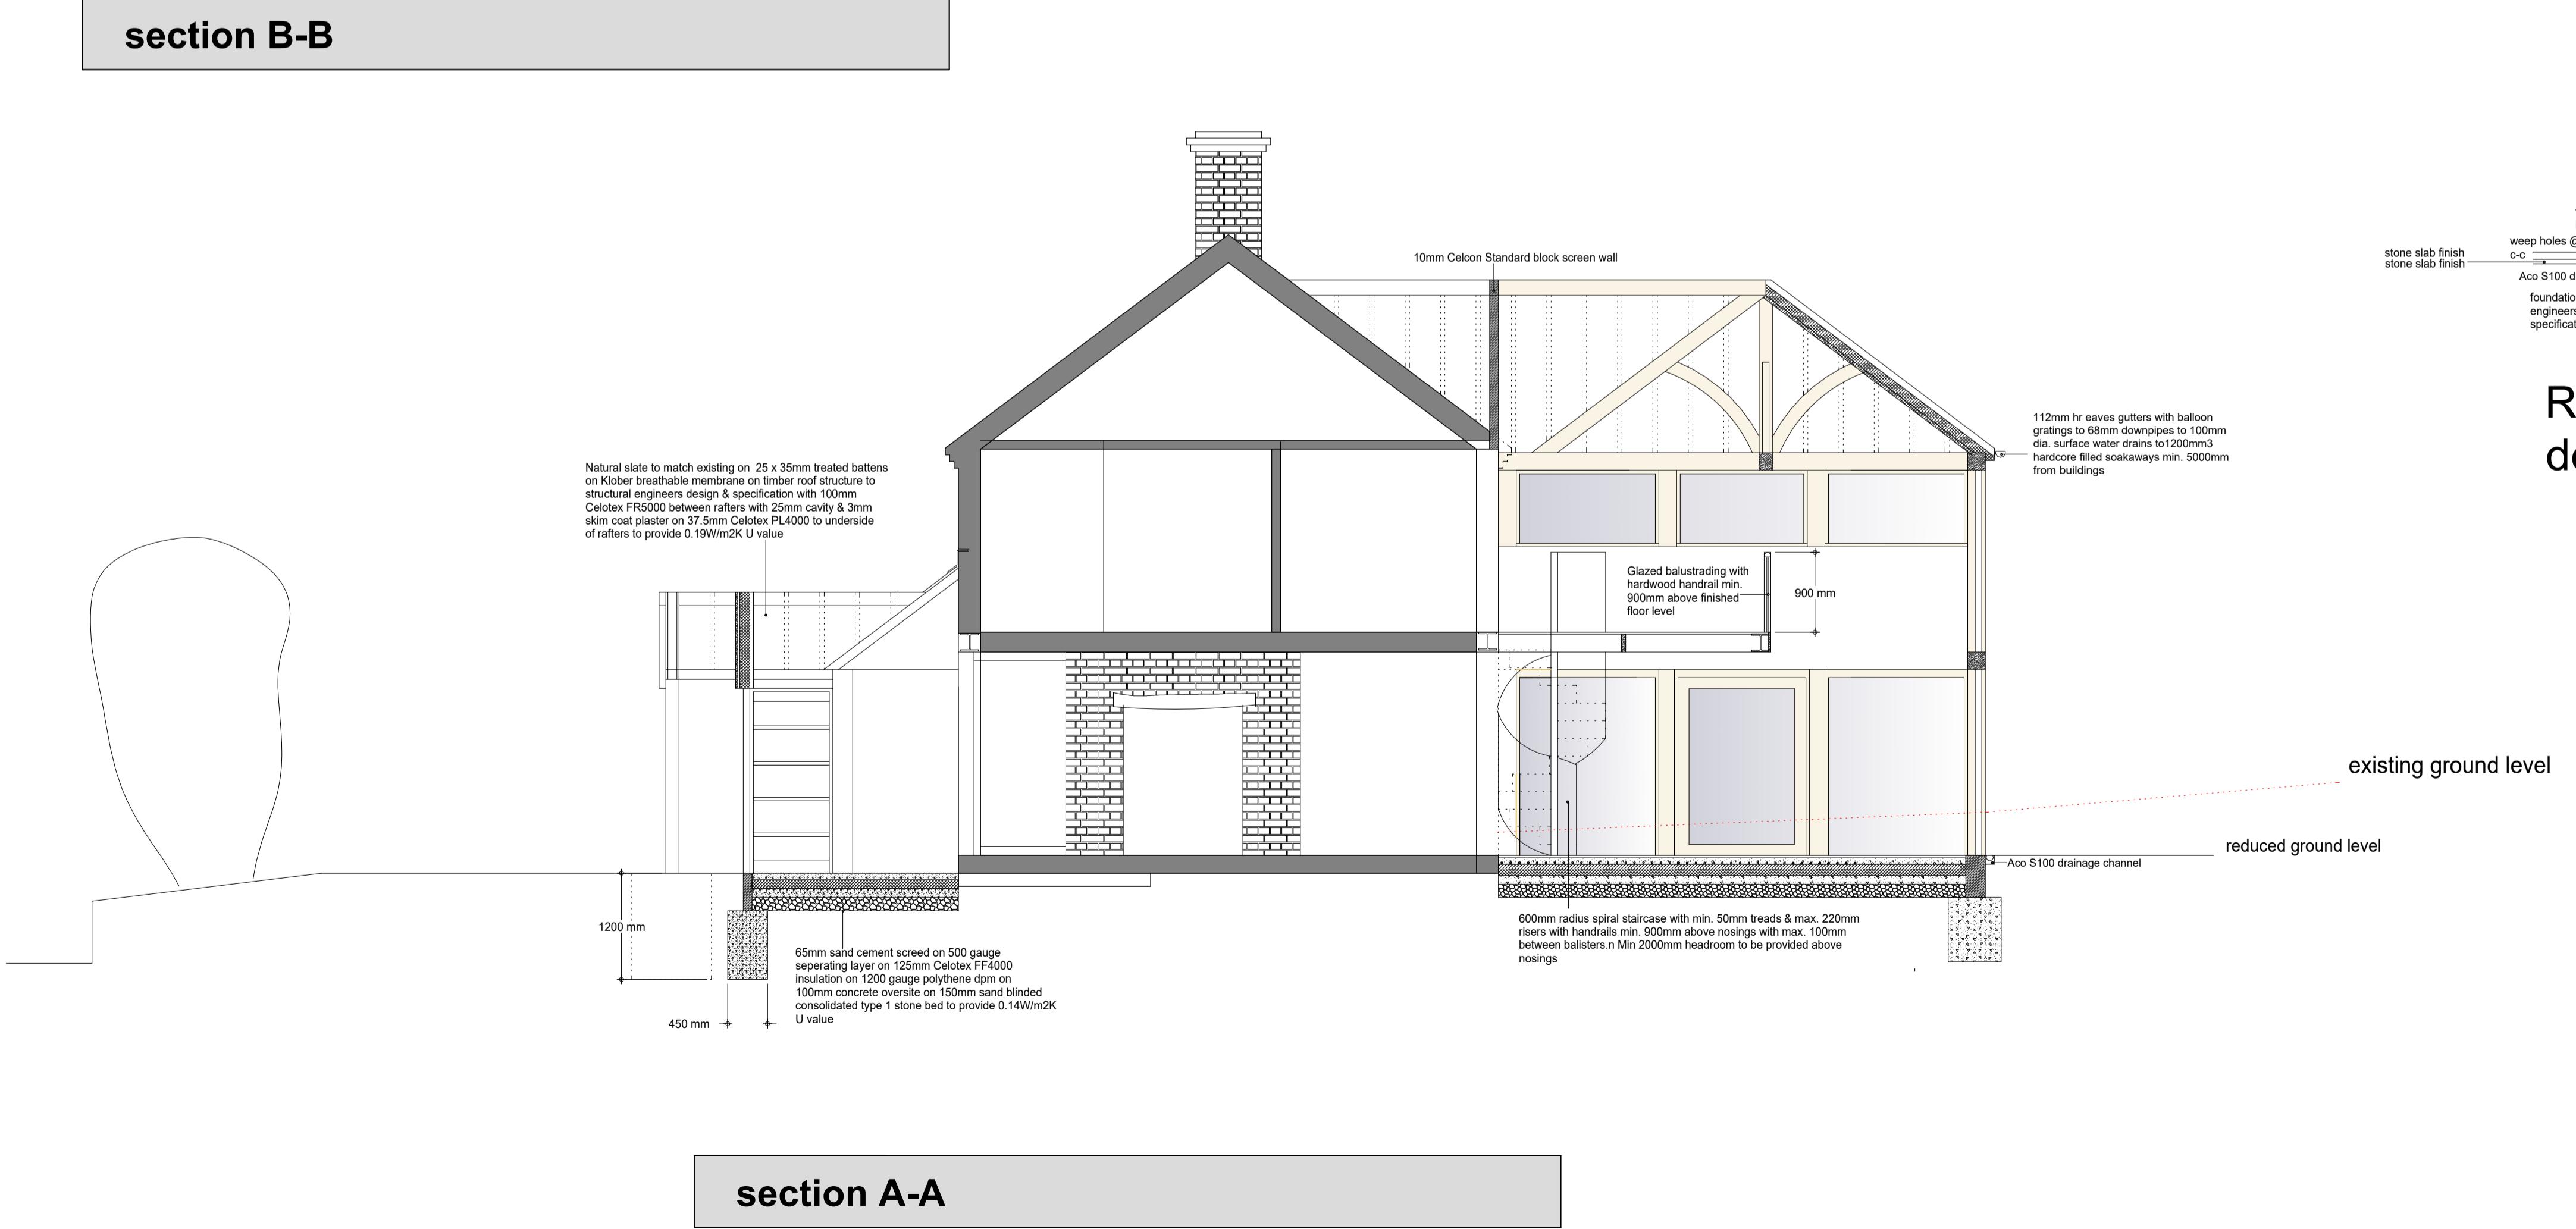

section A-A

Ammdements

Date	Details
rev 6	
rev 5	
rev 4	
rev 3	
rev 2	
rev 1	

project proposed sections

client

scale 1:50@A1 date
title proposed ground floor plan
dwng no. 7263-110

drawn: M. PHILLIPS MCIOB : RIBA am : CIAT



PLANS PLUS
ARCHITECTURAL STUDIO

AWARD WINNING ARCHITECTURAL DESIGNERS
29 WINDMILL ROAD
TOWERSEY
OXON
OX9 3QQ

[44] 1844 212547 0797 0304517
info@plansplus.co.uk plansplus.co.uk