
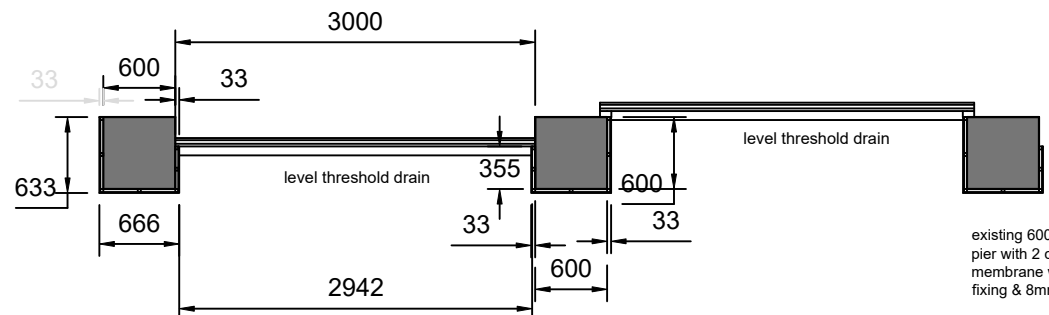


north east

Note:
All dimensions to be checked on site
& any discrepancies to be reported to
the designers prior to the commencement
of the works

0 1 2 3 4 5

scale bar

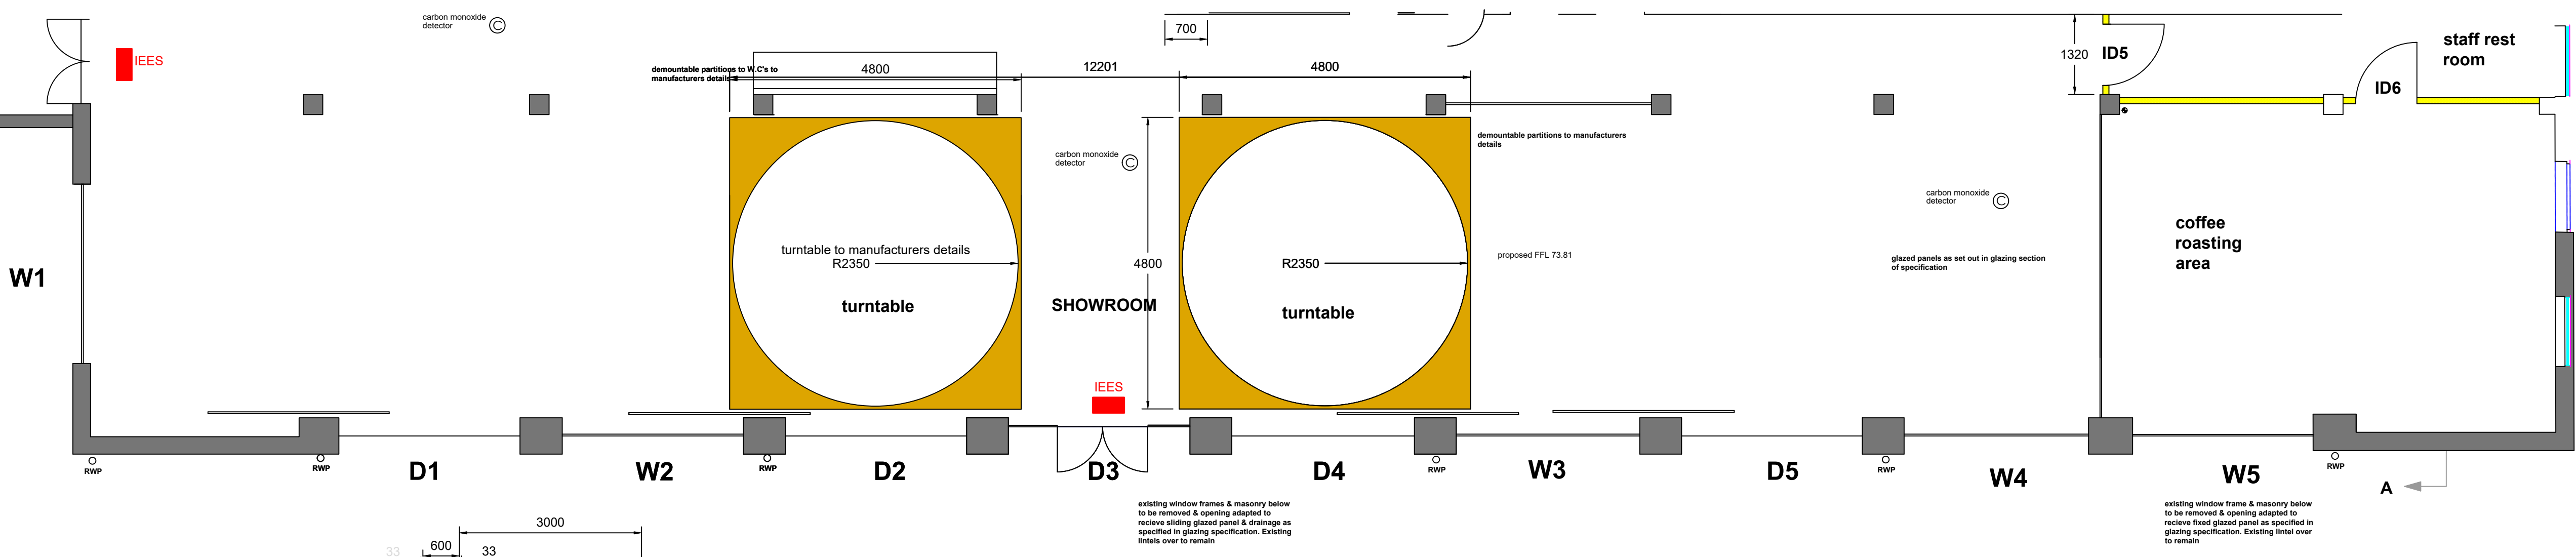

part floor plan

Ammdements		
	Date	Details
f		
e		
d		
c		
b		
a		

Plansplus

Award Winning Architectural Designers

29 Windmill Road
Towersey
Oxon
OX9 3QQ

tel: (44) 1844 212547
mob: 0797 030 4517
email: info@plansplus.co.uk
web: www.plansplus.co.uk

project

client

scale 1:50 @ A0 date

title

dwng no.

drawn: M. Phillips MCAT : MCIOB : RIBA am