





proposed ground floor plan

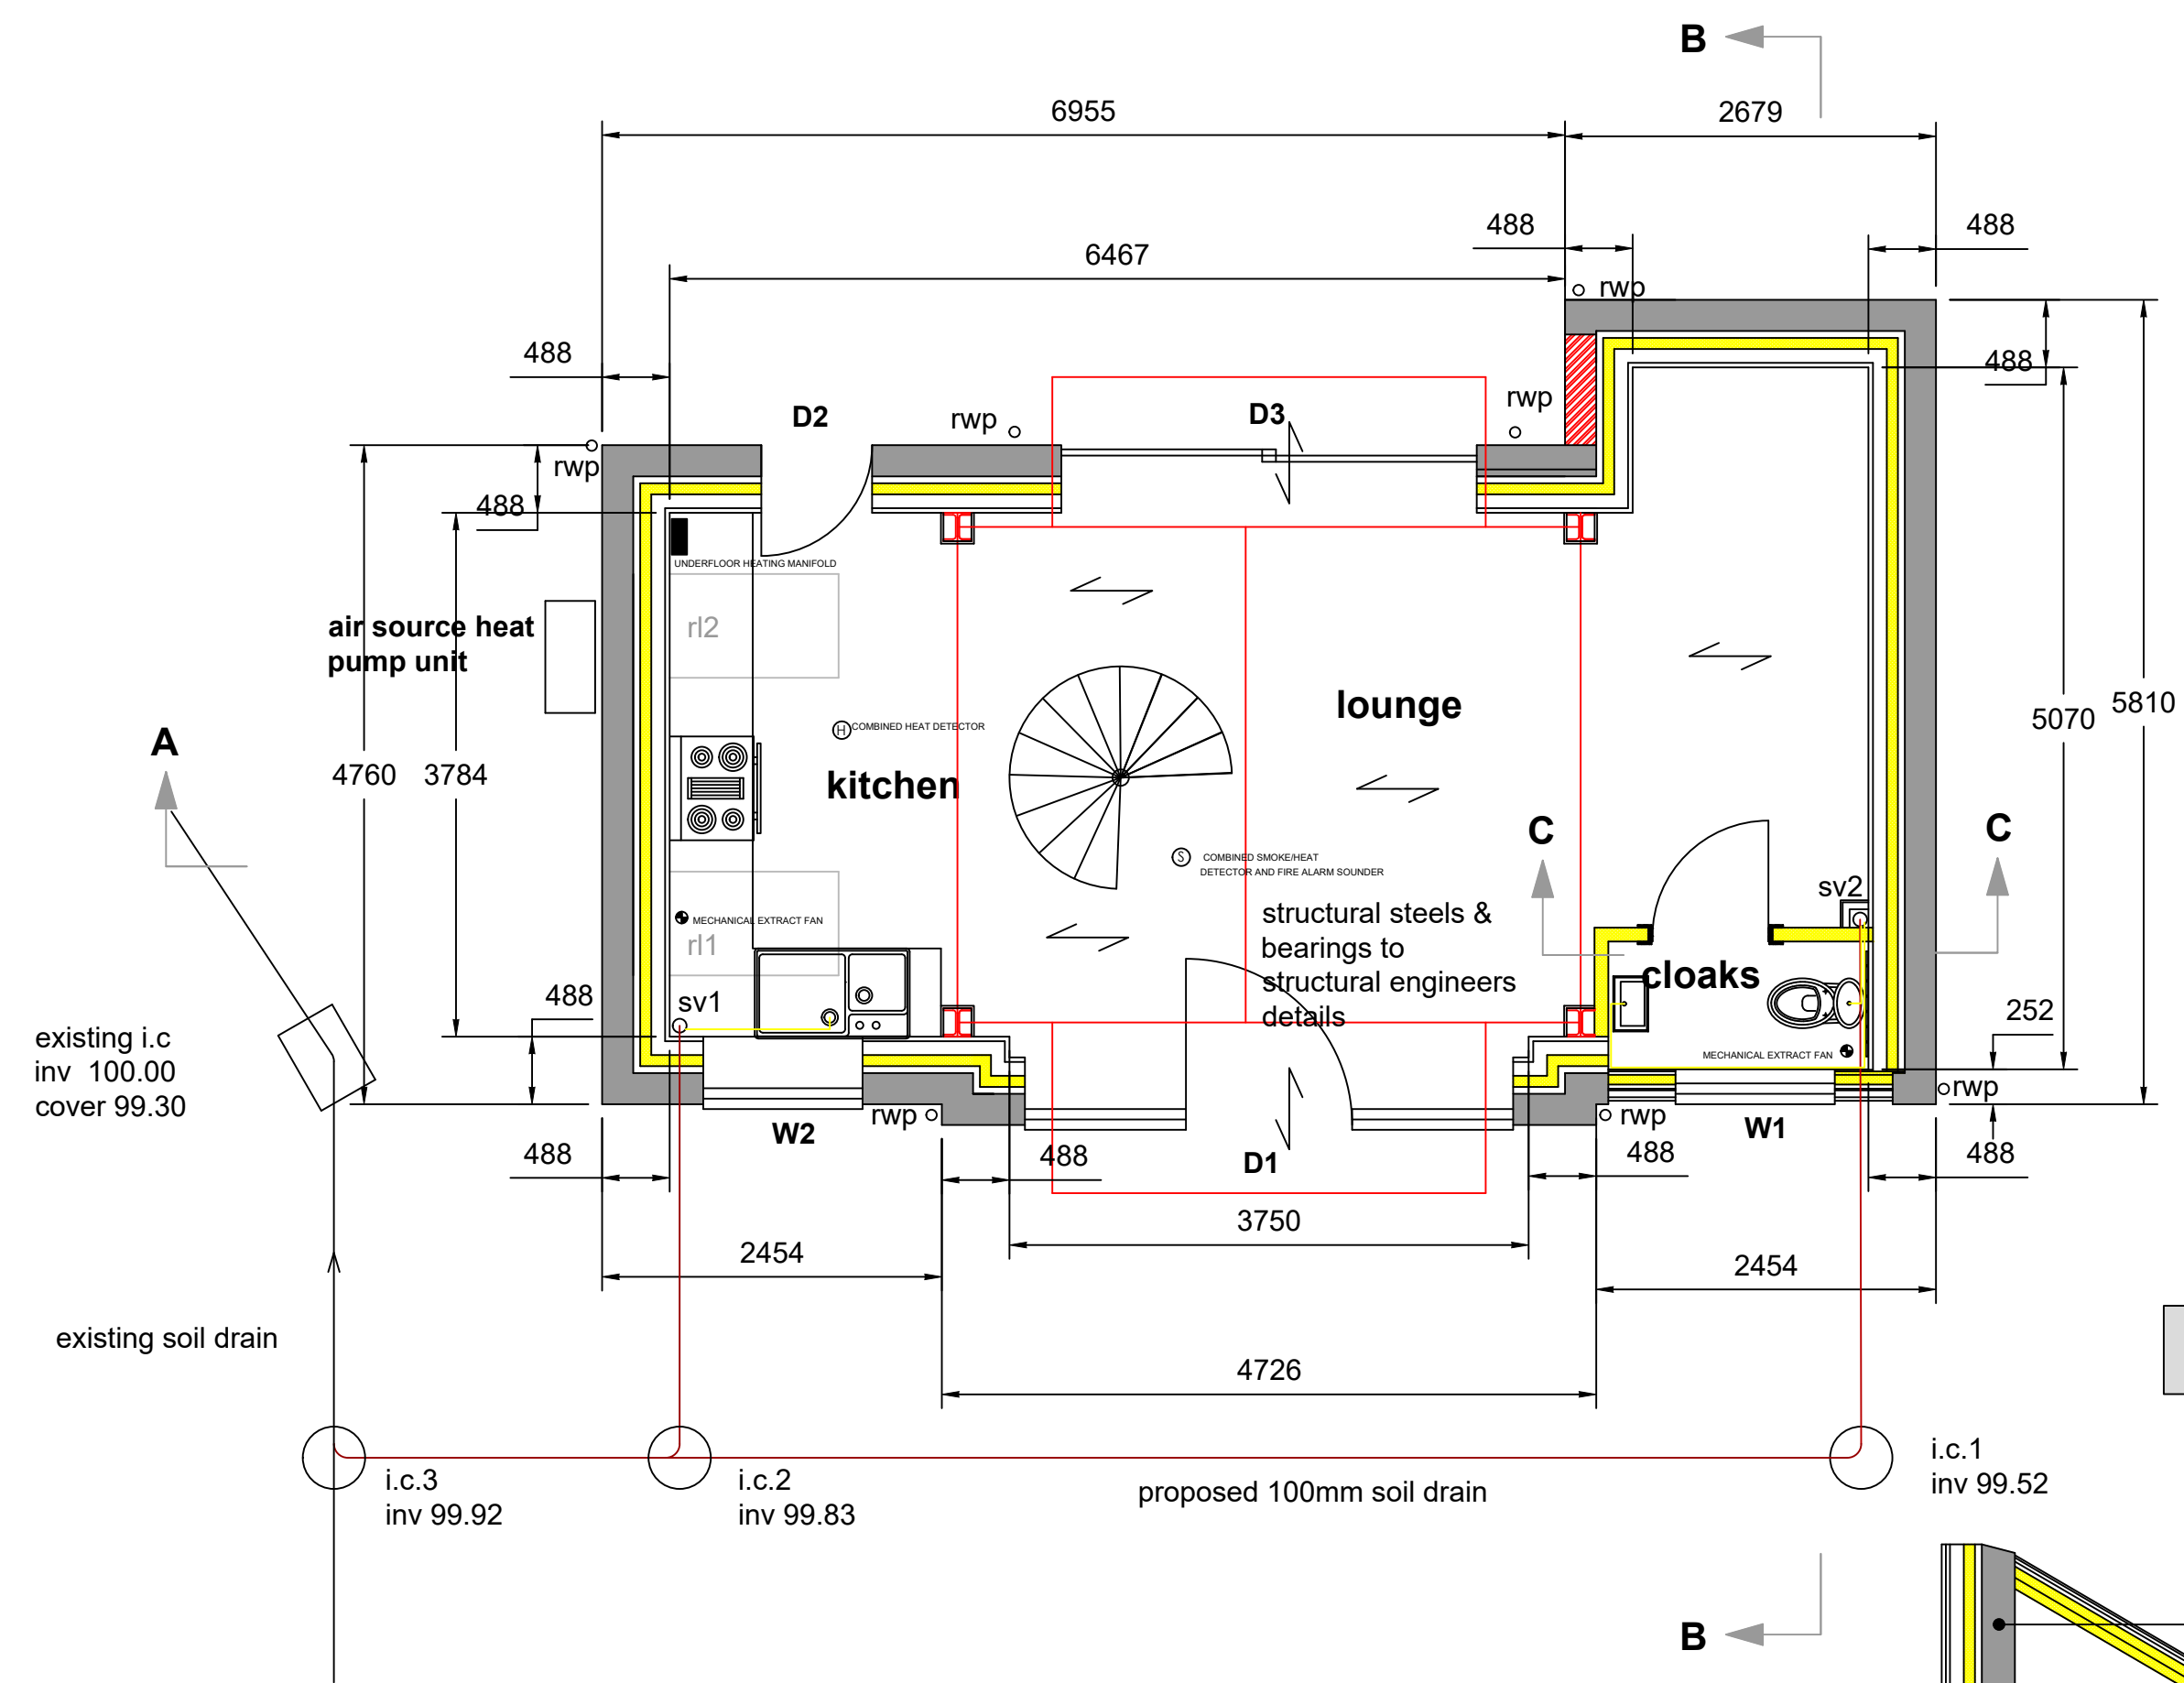


proposed first floor plan

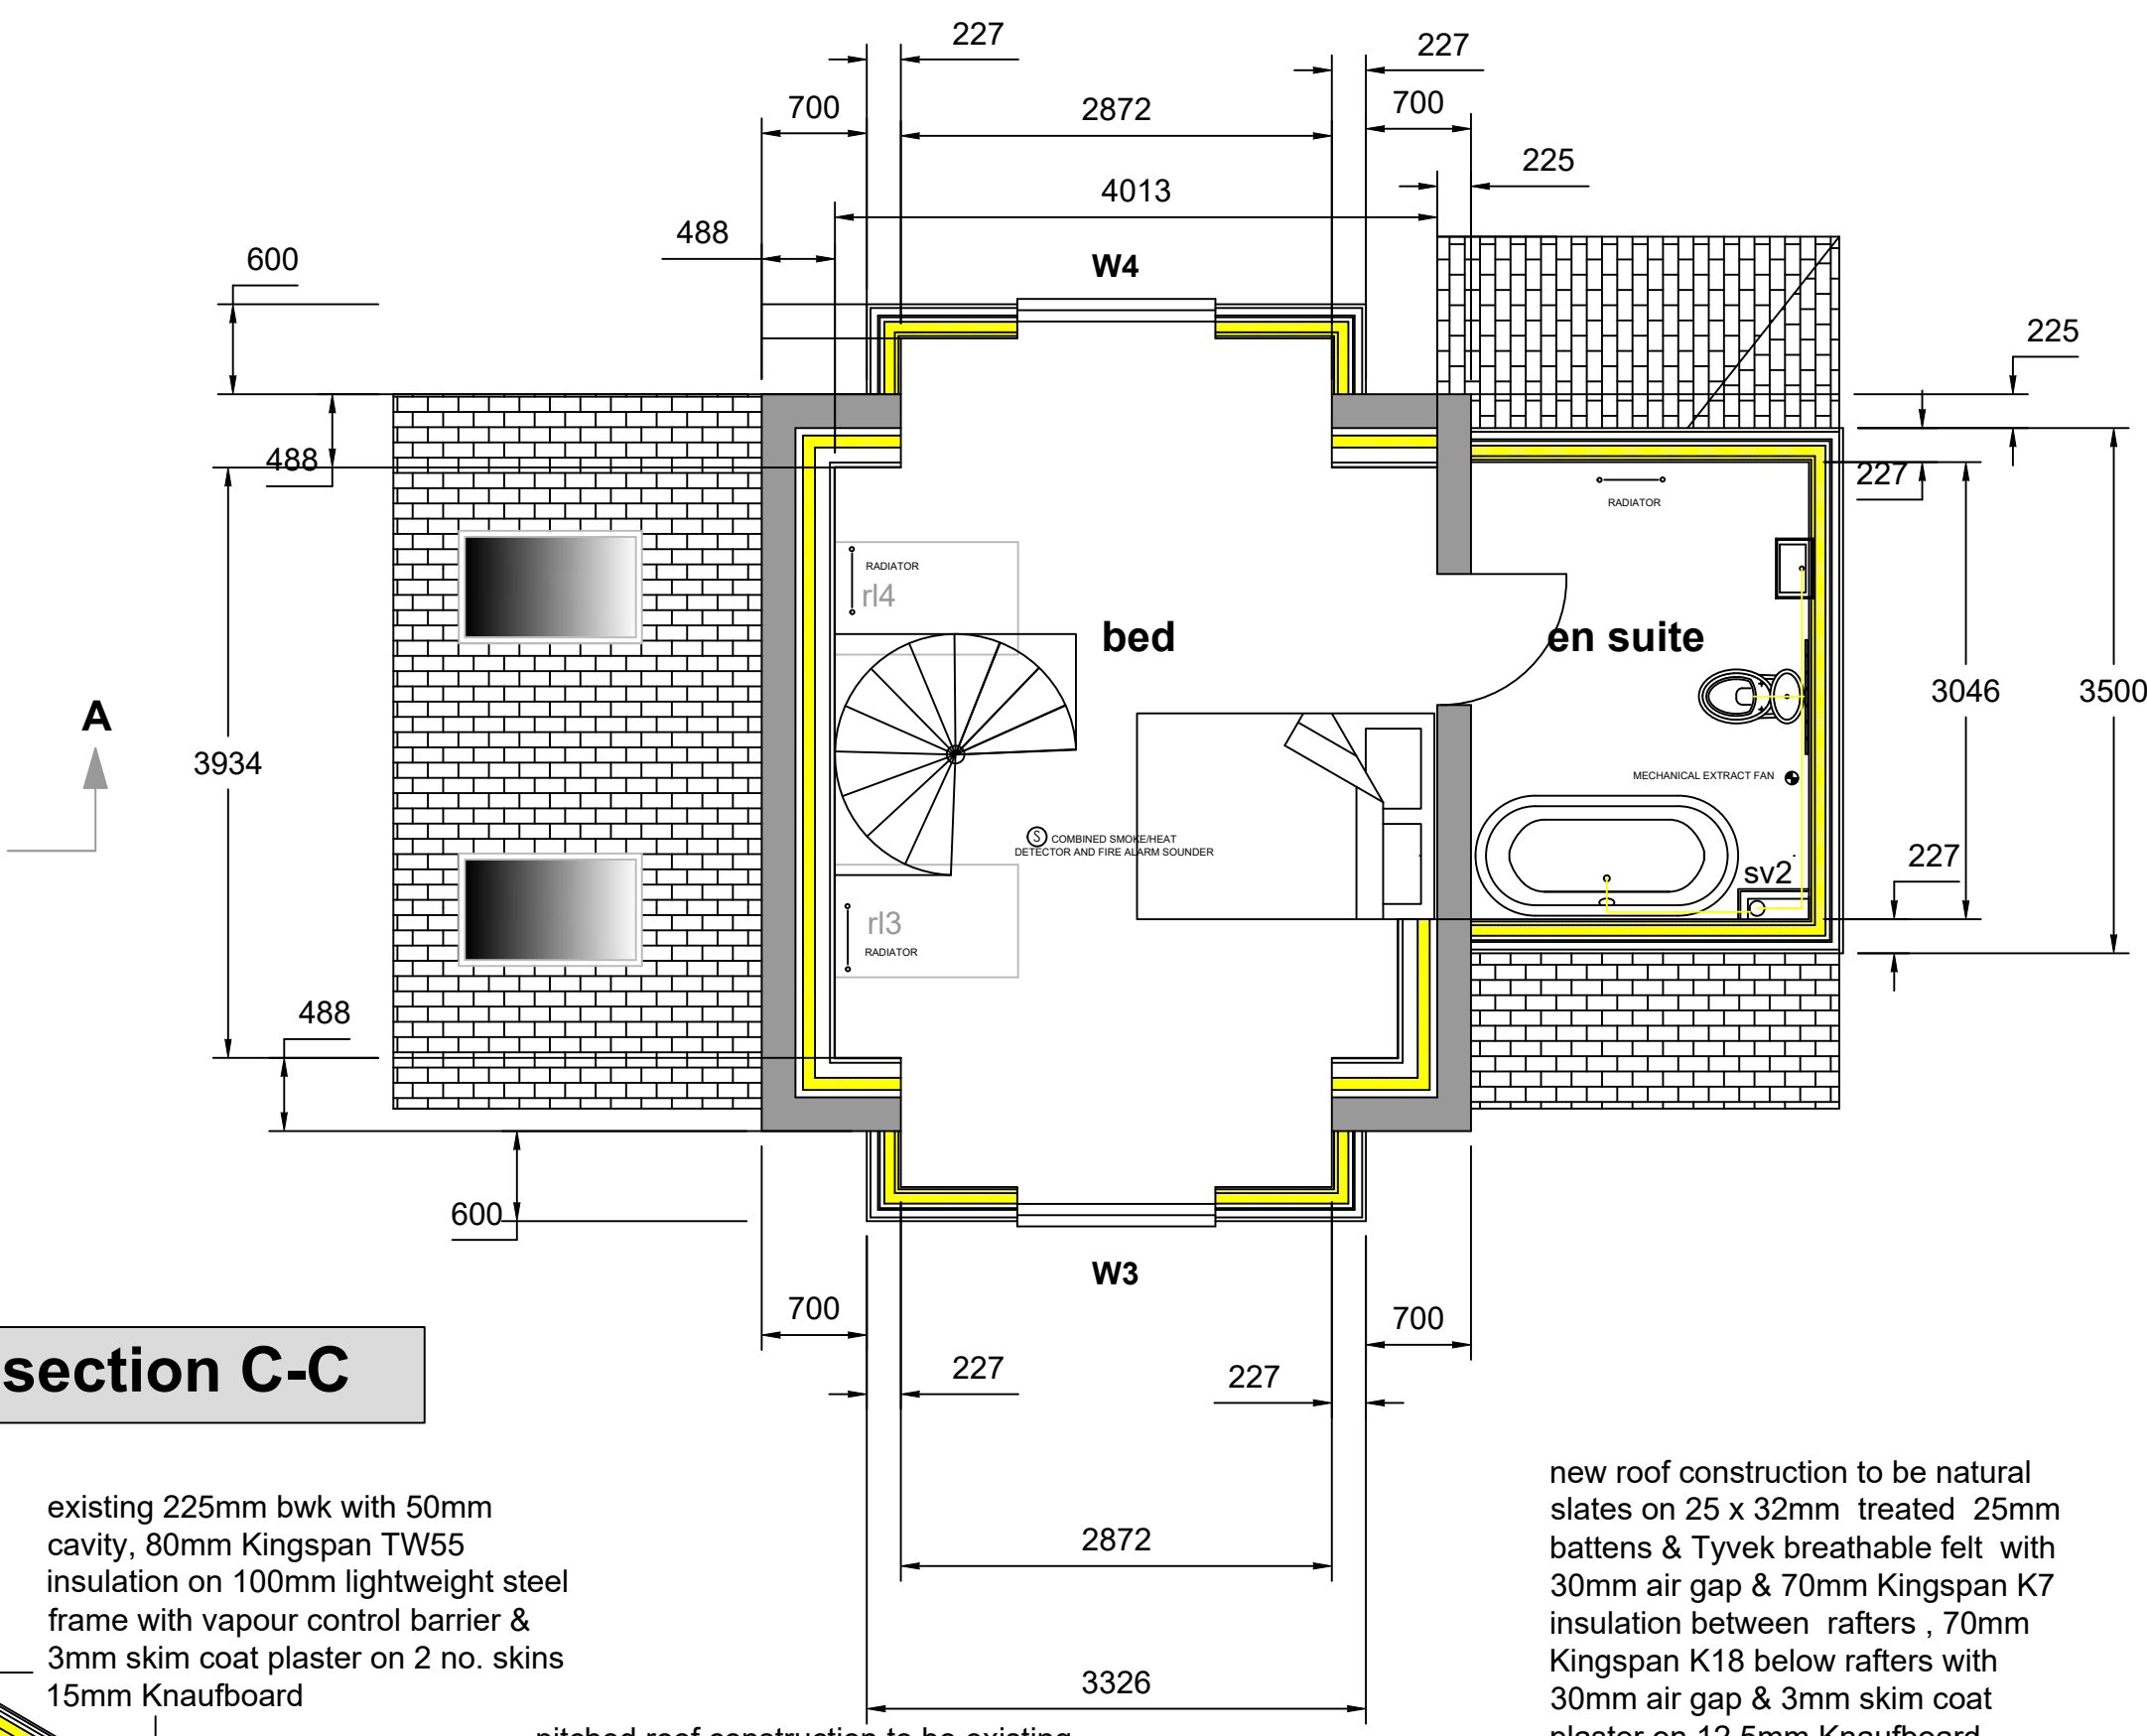

section C-C

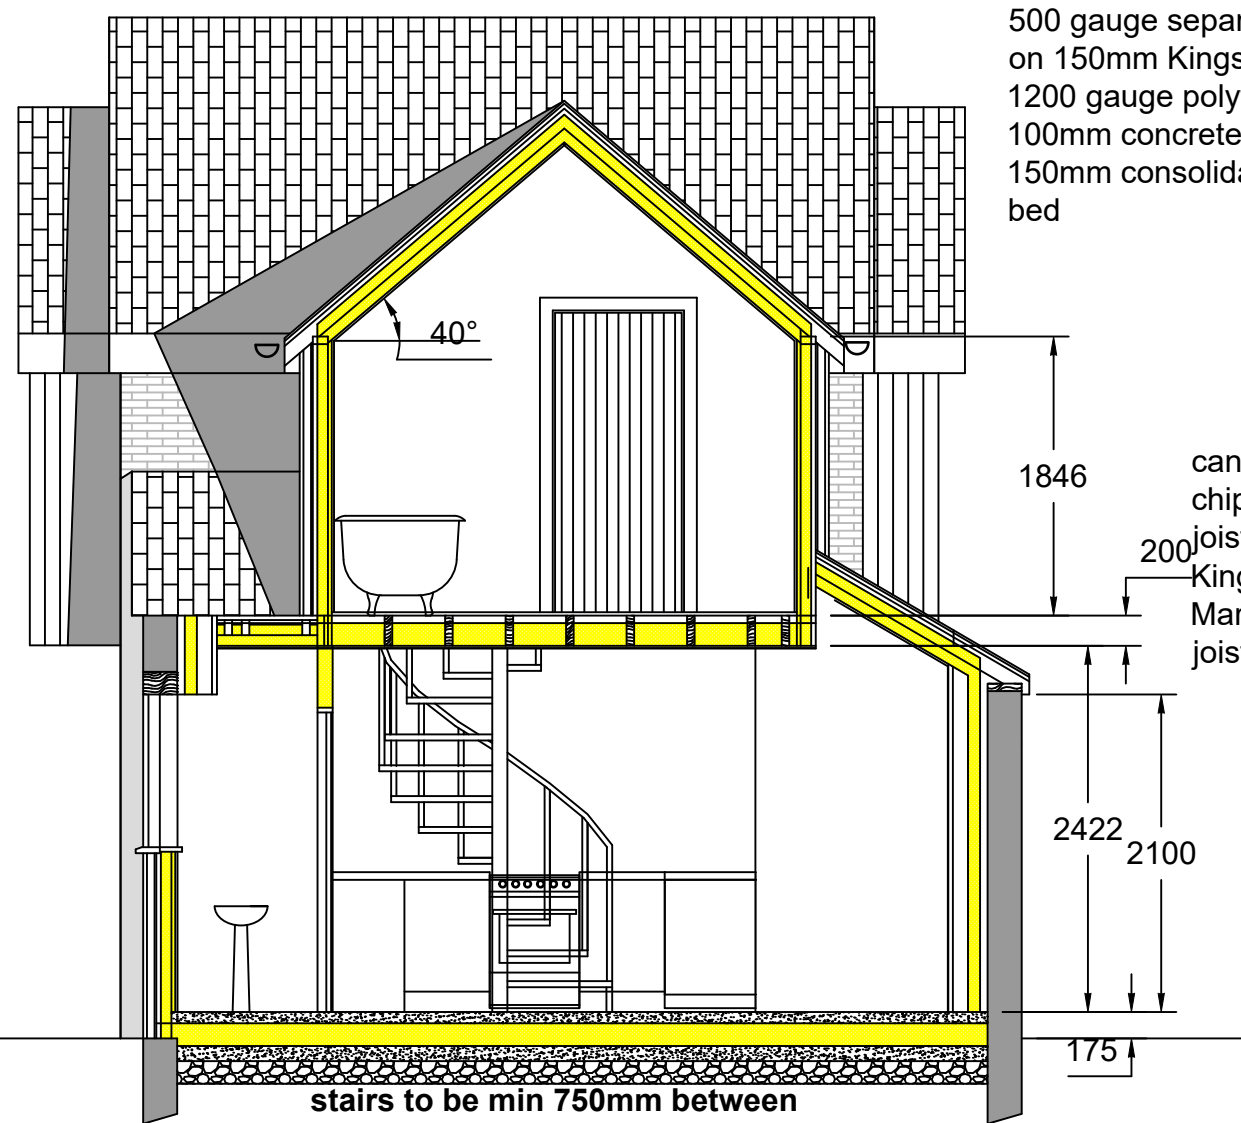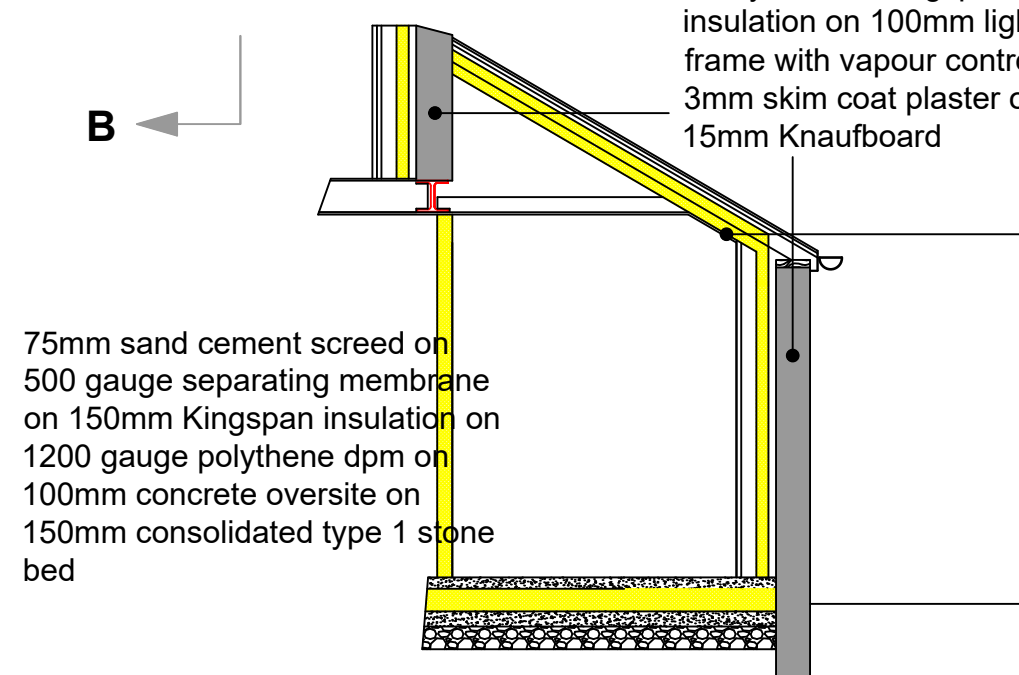


section B-B

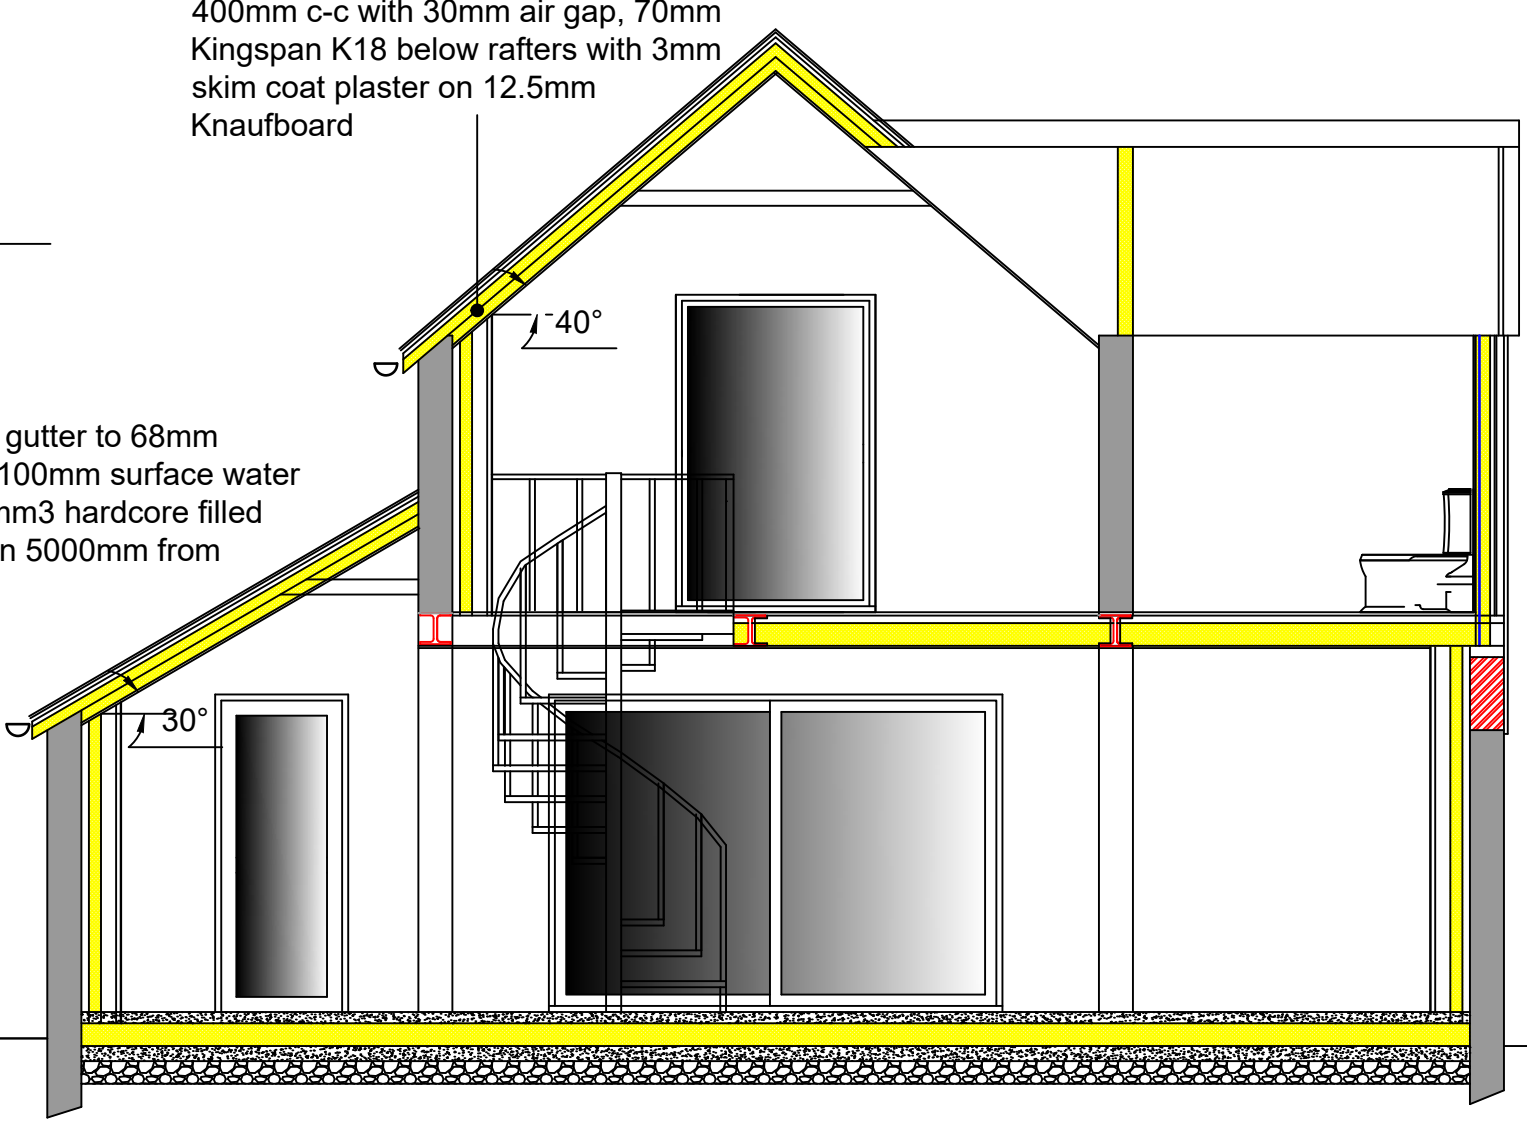

section A-A

Note:  
All dimensions to be checked on site  
& any discrepancies to be reported to  
the designers prior to the commencement  
of the works

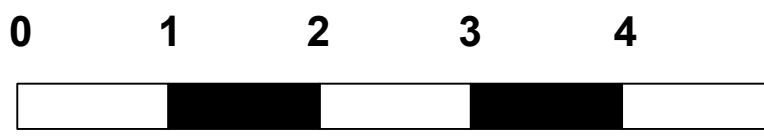

scale bar

Ammendments		
	Date	Details
rev 6		
rev 5		
rev 4		
rev 3		
rev 2		
rev 1		

project proposed retail unit with flat above  
Land adjacent to  
19 Brindley Avenue  
High Wycombe  
Bucks

client Mr. N. Jutla

scale 1:50@A1 date oct 2022

title proposed elevations

dwng no. 9740-206

drawn: M. PHILLIPS MCIQB : RIBA am : CIAT



PLANSPLUS  
ARCHITECTURAL STUDIO

AWARD WINNING ARCHITECTURAL DESIGNERS

29 WINDMILL ROAD  
TOWERSEY  
OXOX  
OX9 9QQ

(44) 1844 212547 0797 0304517

info@plansplus.co.uk plansplus.co.uk