

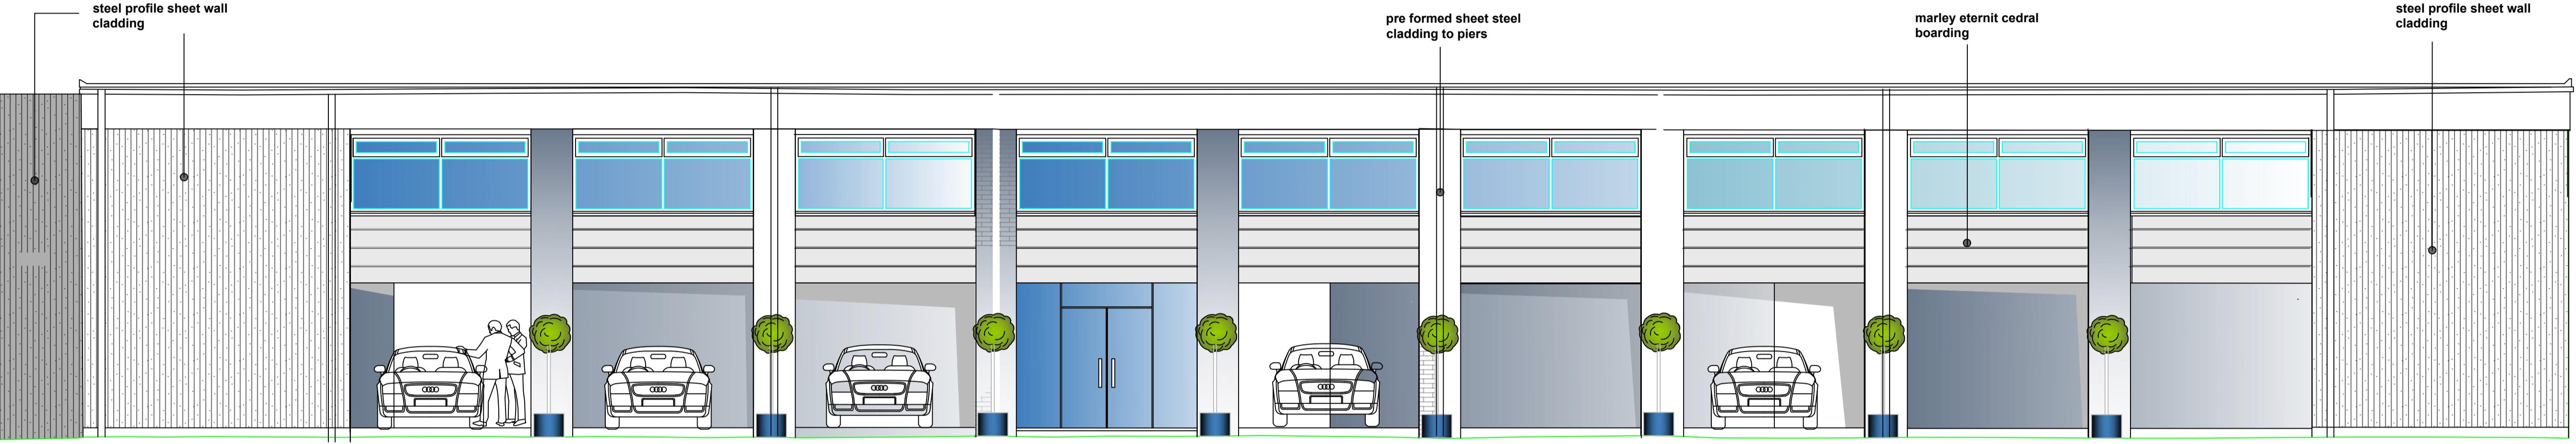


Note:  
All dimensions to be checked on site  
& any discrepancies to be reported to  
the designers prior to the commencement  
of the works

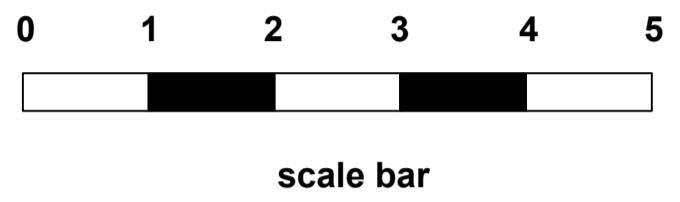

north east

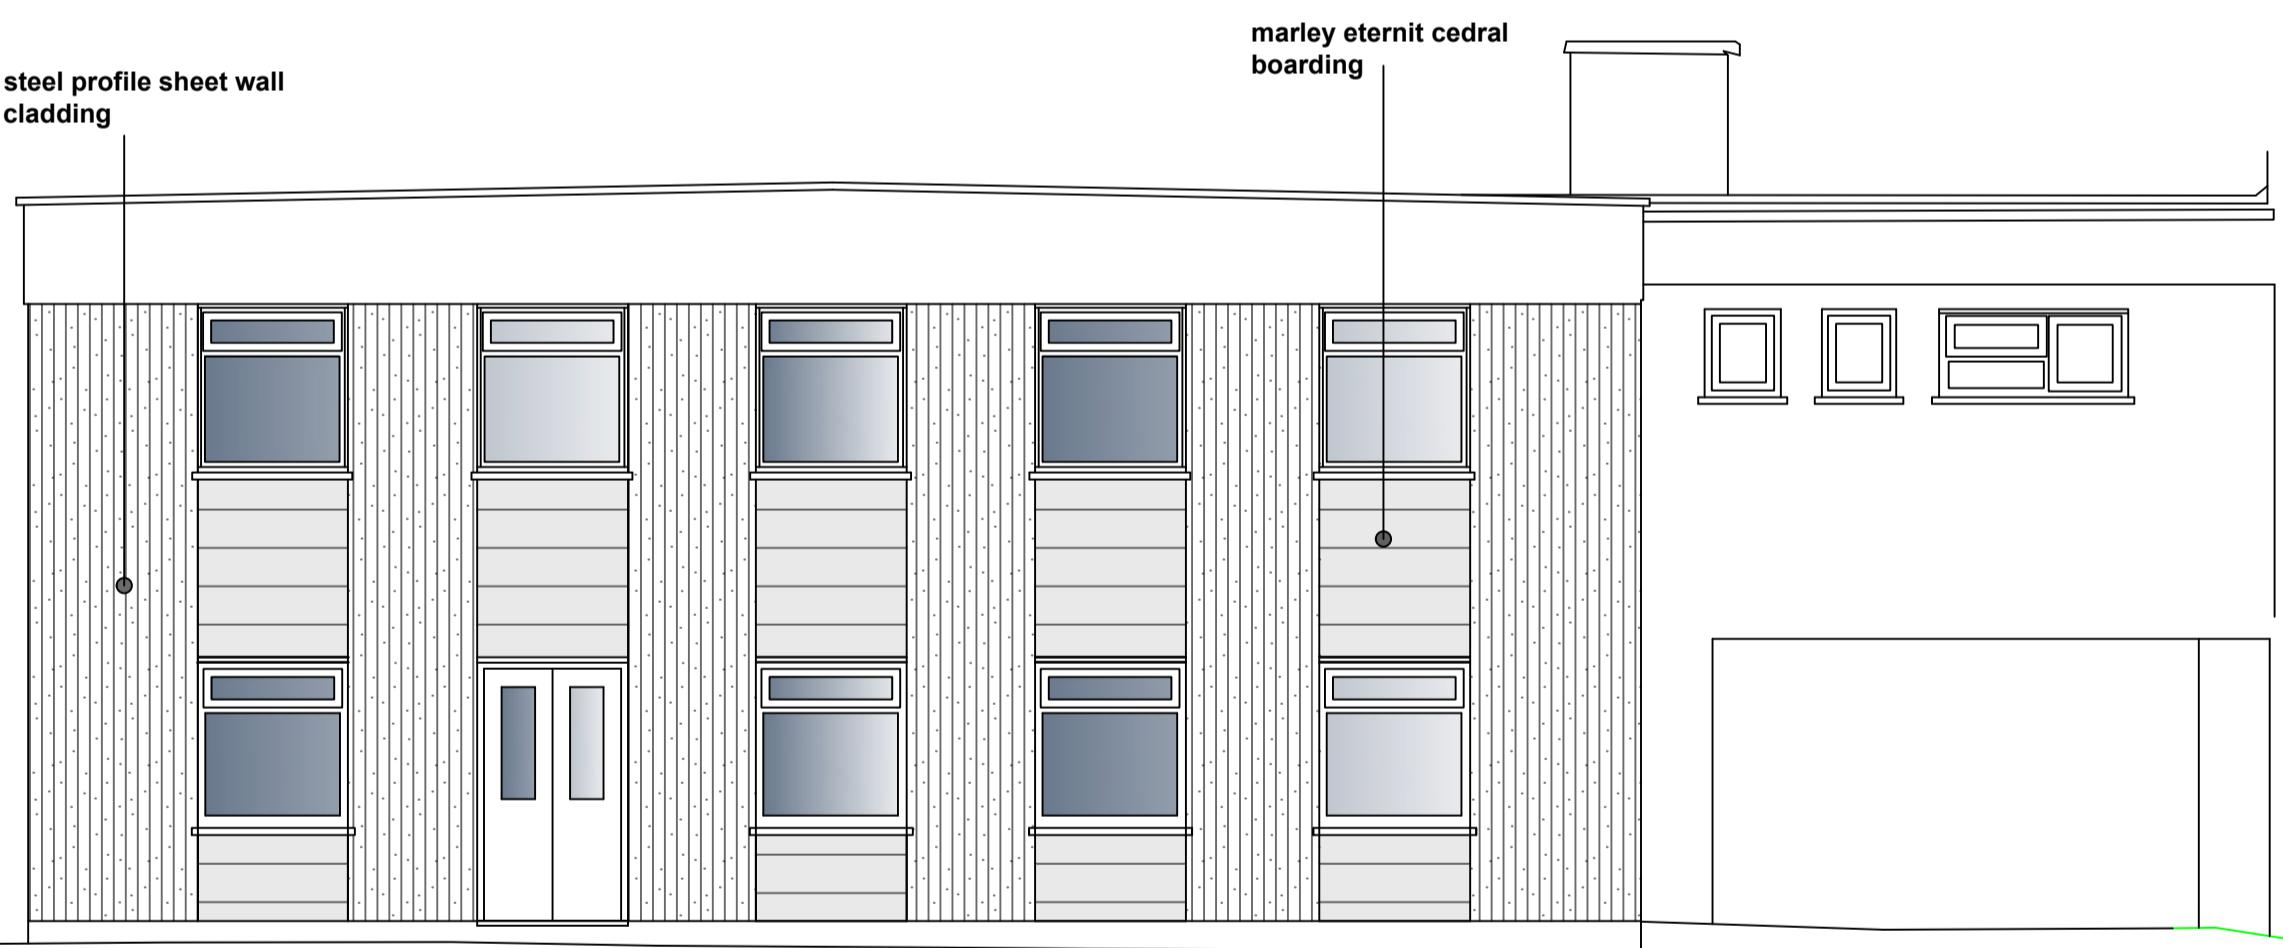

north west



south east

| Ammendments |         |  |
|-------------|---------|--|
| Date        | Details |  |
| f           |         |  |
| e           |         |  |
| d           |         |  |
| c           |         |  |
| b           |         |  |
| a           |         |  |

**Plansplus**  
Award Winning Architectural Designers  
 CIOB  
29 Windmill Road  
Towcester  
Oxon  
OX9 3QQ  
tel: (44) 1844 212547  
mob: 0797 030 4517  
email: [info@plansplus.co.uk](mailto:info@plansplus.co.uk)  
web: [www.plansplus.co.uk](http://www.plansplus.co.uk)

project

client

scale 1:50 @ A0 date

title Showroom proposed elevations

dwng no. 7436-3002-BR

drawn: M. Phillips MCIArb MCIOB RIBA am