

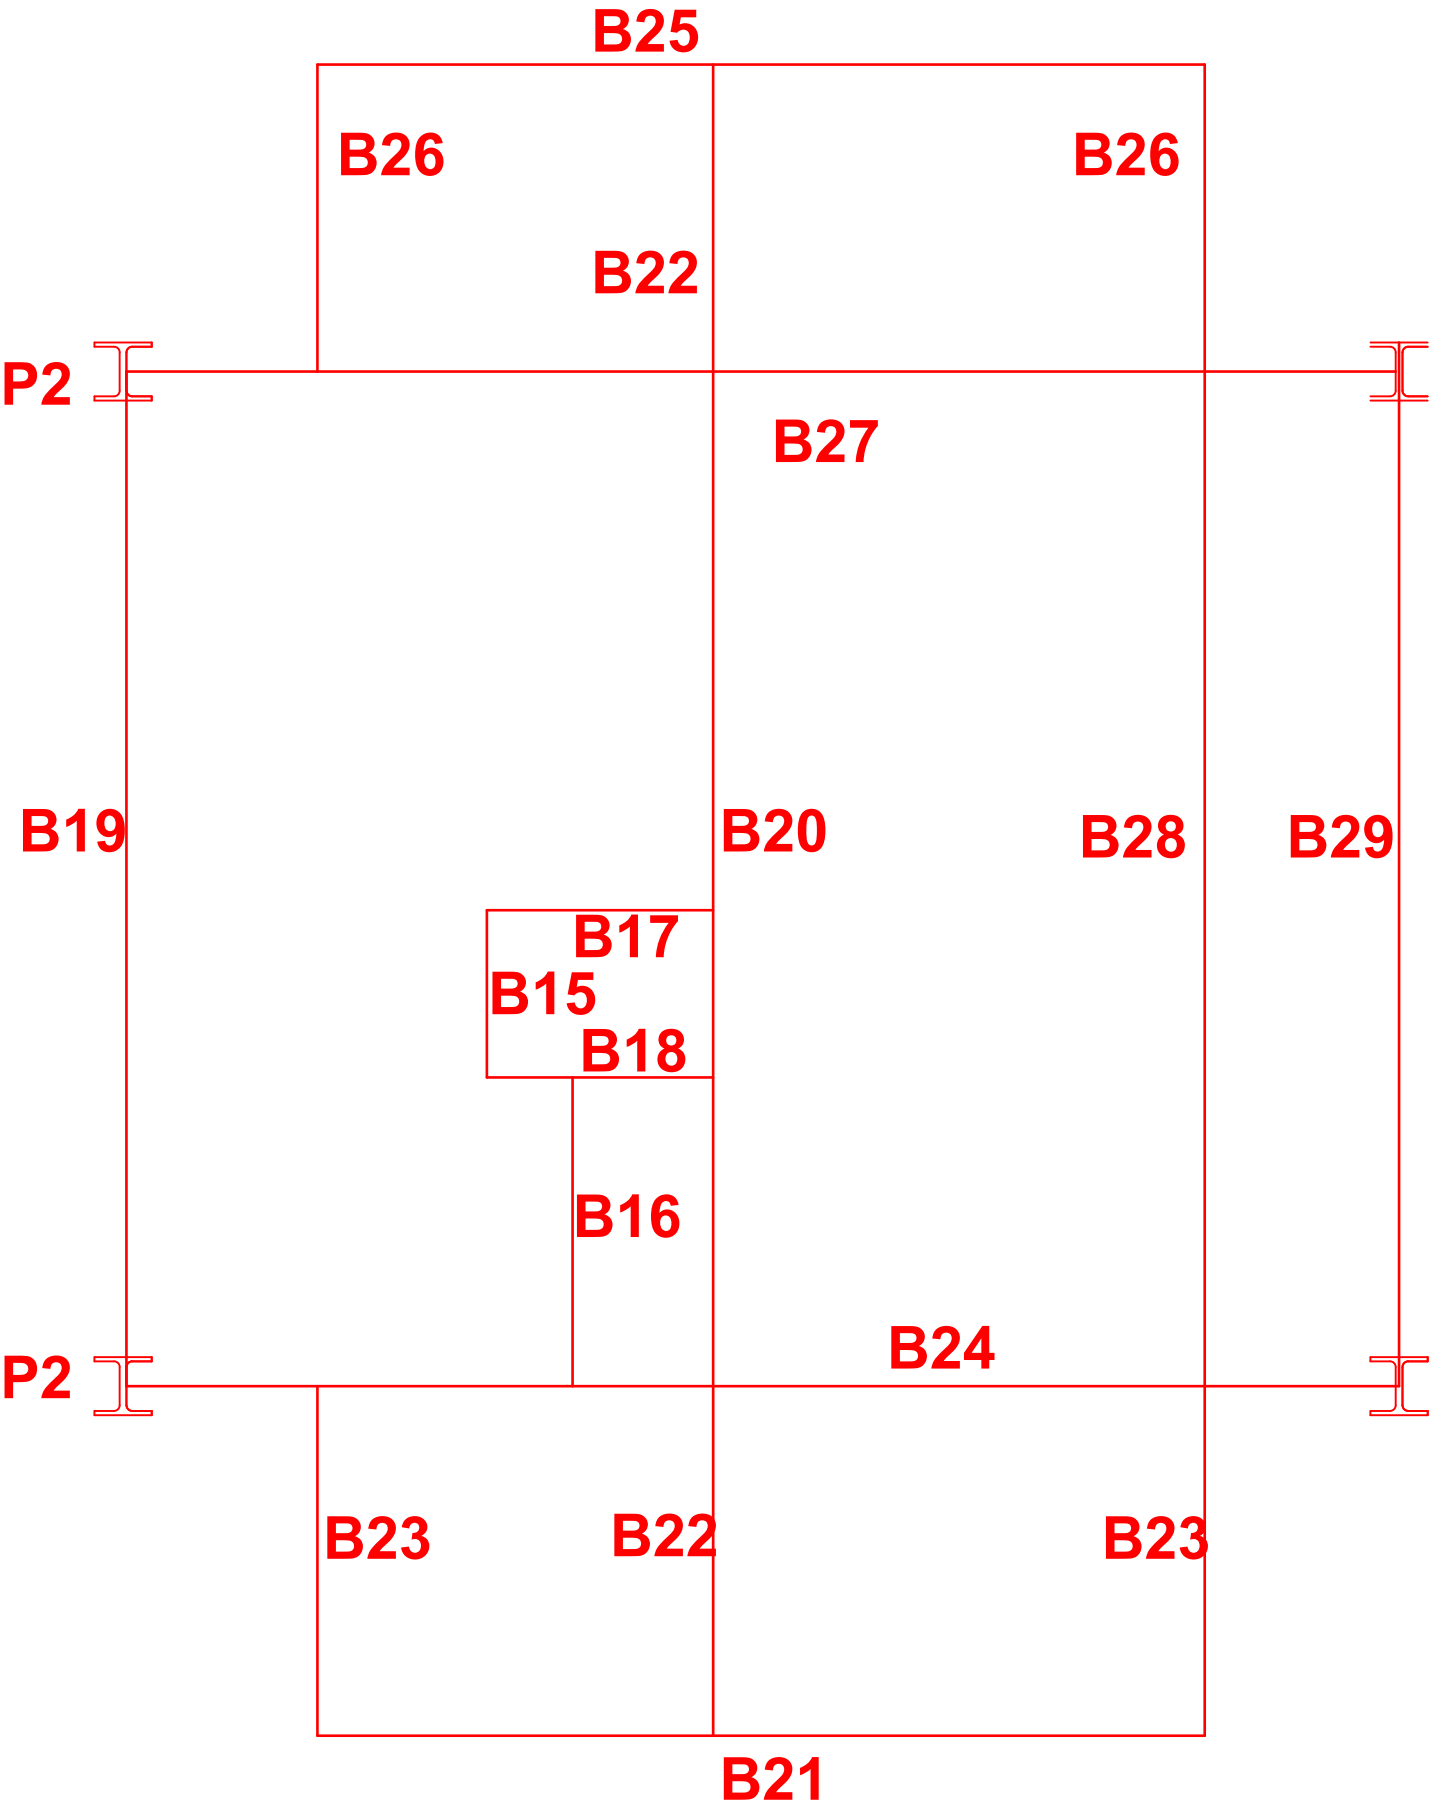


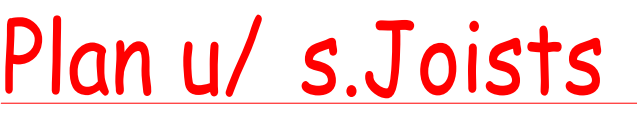

Note:
All dimensions to be checked on site
& any discrepancies to be reported to
the designers prior to the commencement
of the works

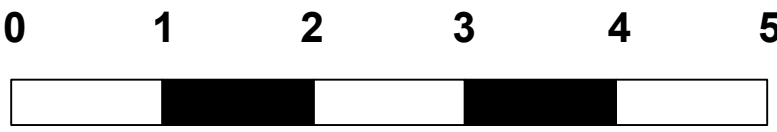

scale bar

Amendments		
	Date	Details
rev 6		
rev 5		
rev 4		
rev 3		
rev 2		
rev 1		

project proposed conversion

client

```
scale 1:50@A1 date
```

title proposed steel layout

dwng no. 9740-1006

drawn: M. PHILLIPS MCIOB : RIBA am : CIAT



PLANSPLUS
ARCHITECTURAL STUDIO

AWARD WINNING ARCHITECTURAL DESIGNERS

29 WINDMILL ROAD
TOWERSEY
OXON
OX9 3QQ

[44] 1844 212547 0797 0304517

info@plansplus.co.uk plansplus.co.uk