


Note:
All dimensions to be checked on site
& any discrepancies to be reported to
the designers prior to the commencement
of the works

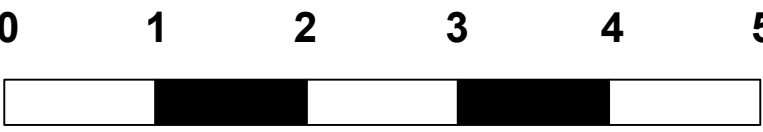

scale bar

Ammendments		
	Date	Details
rev 6		
rev 5		
rev 4		
rev 3		
rev 2		
rev 1		

project proposed conversion

client

scale 1:50@A1 date

title proposed elevations

dwng no. 9740-106

drawn: M. PHILLIPS MCIQB : RIBA am : CIAT



PLANS PLUS
ARCHITECTURAL STUDIO

AWARD WINNING ARCHITECTURAL DESIGNERS

29 WINDMILL ROAD
TOWERSEY
OXON
OX9 2QQ

[44] 1844 212547 0797 0304517

info@plansplus.co.uk

plansplus.co.uk